



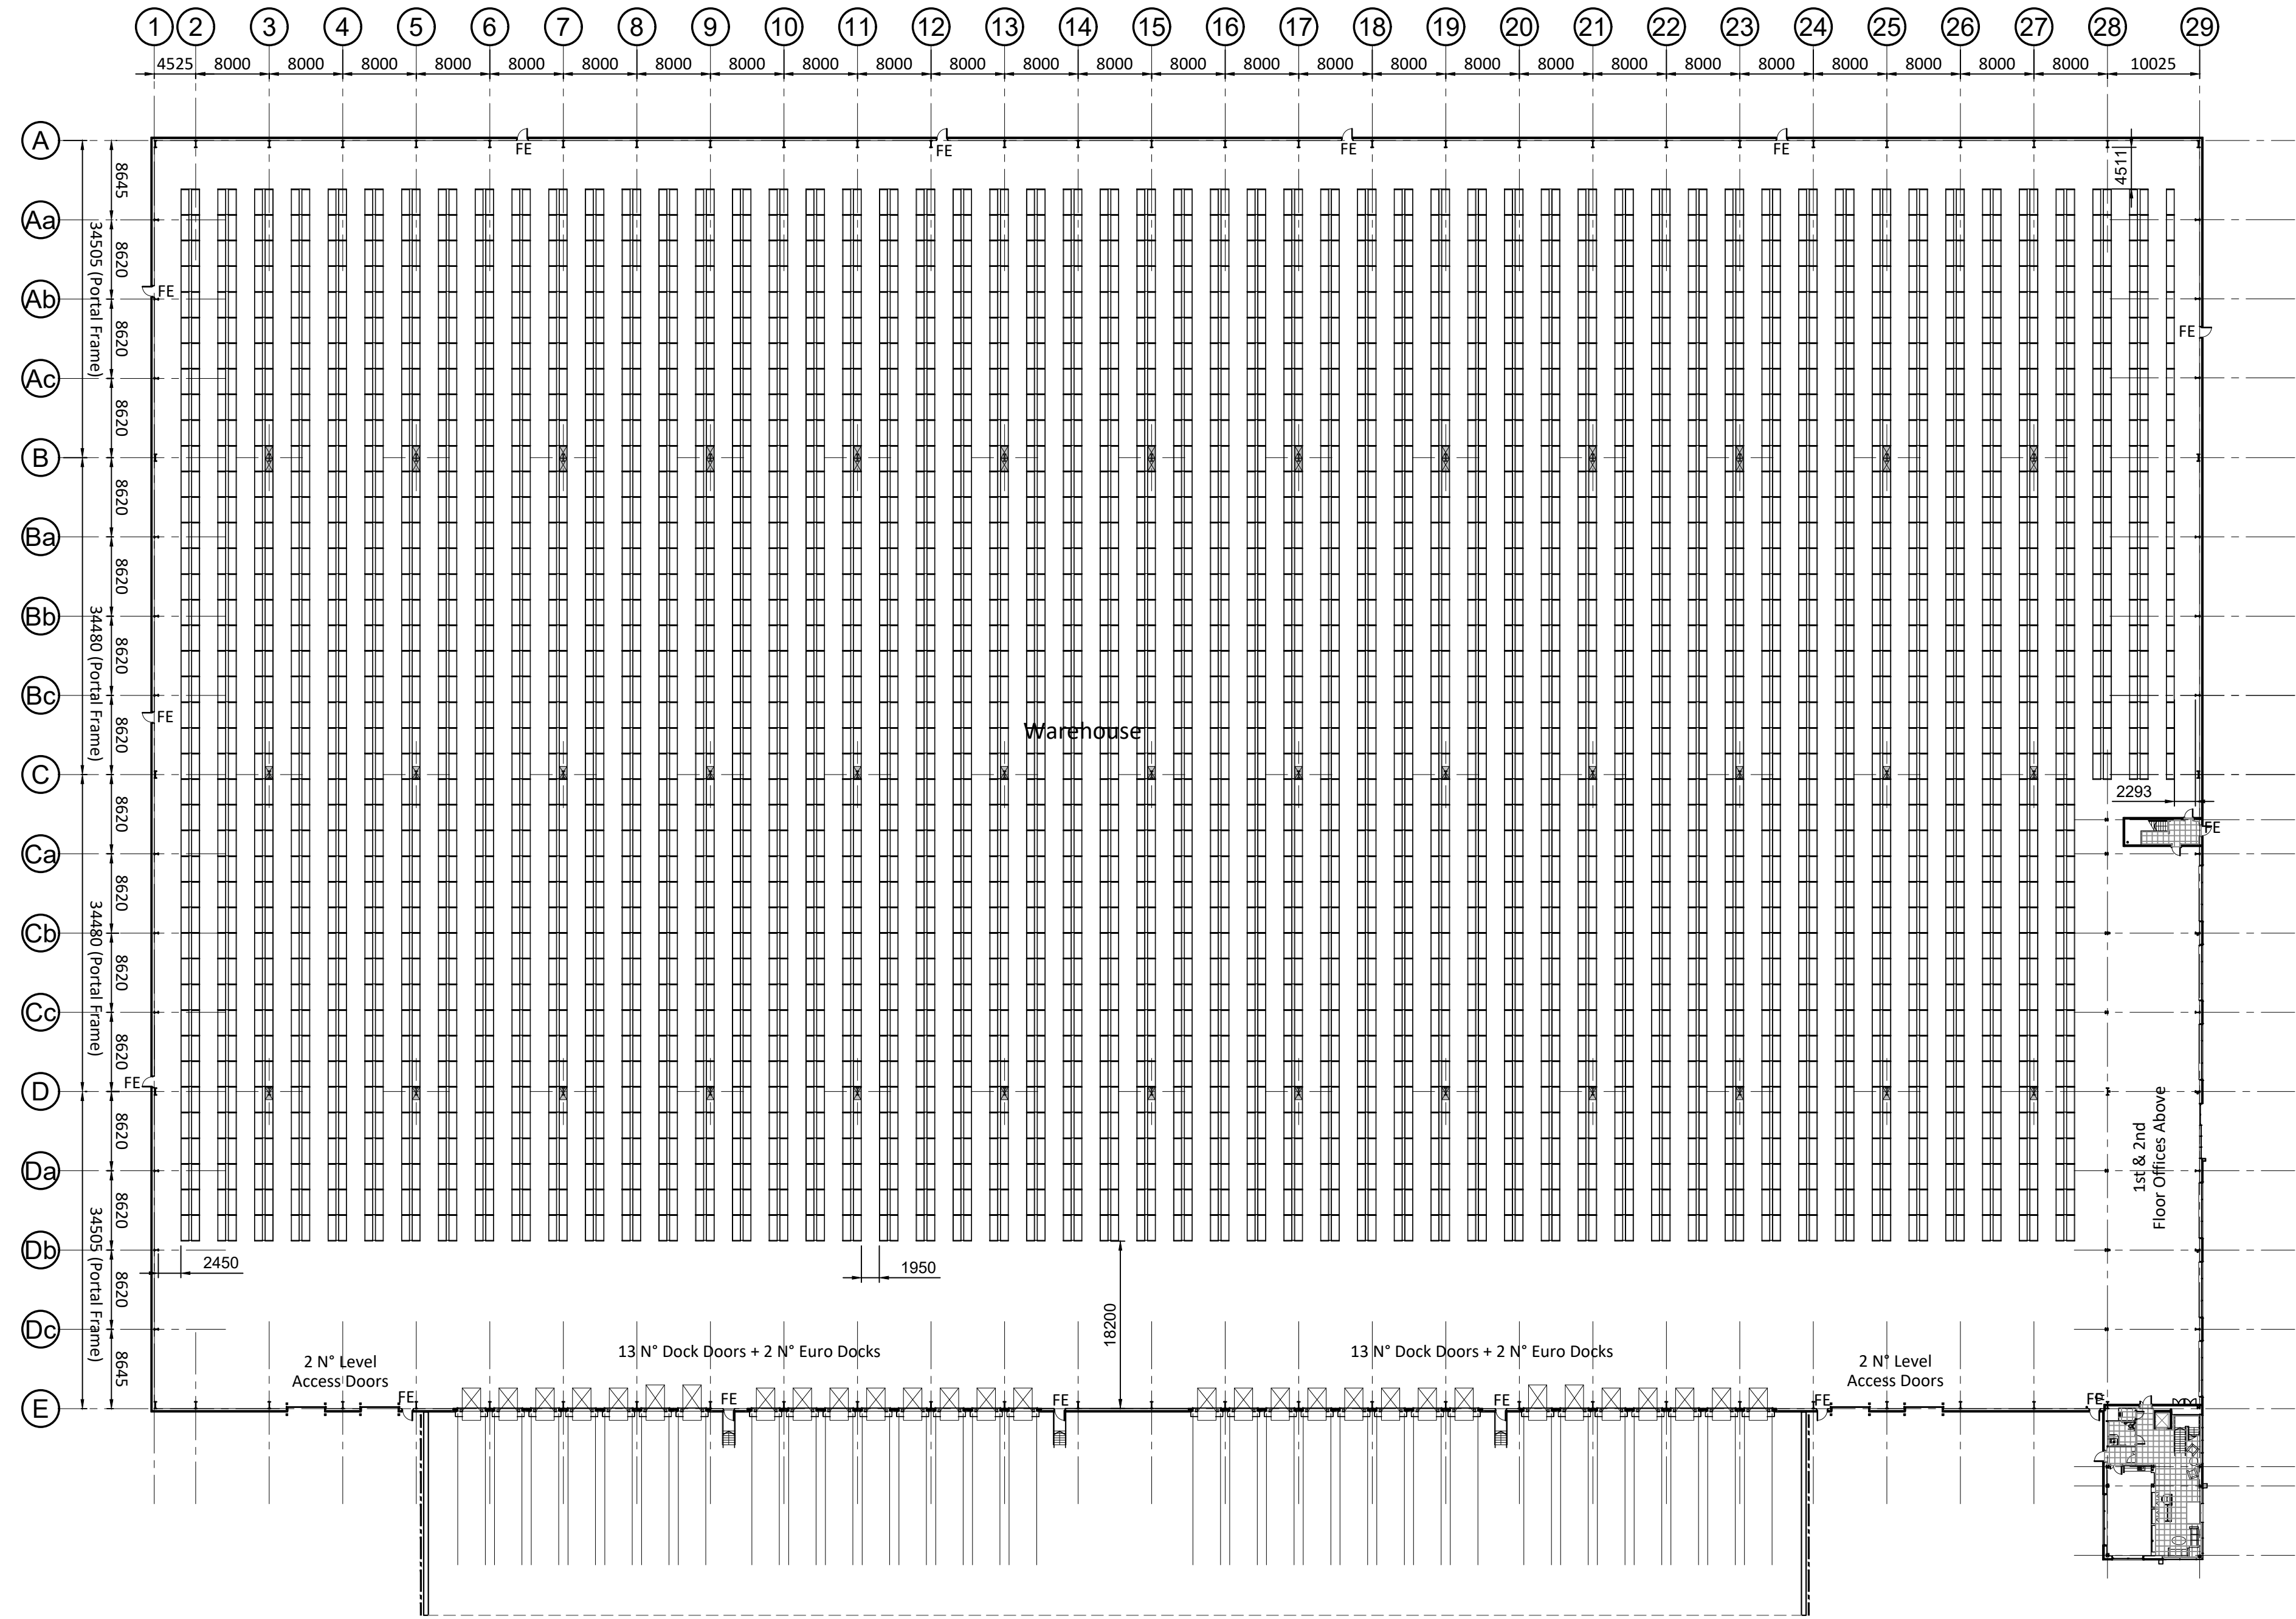


Unit 1 Building Layout Scale 1:500

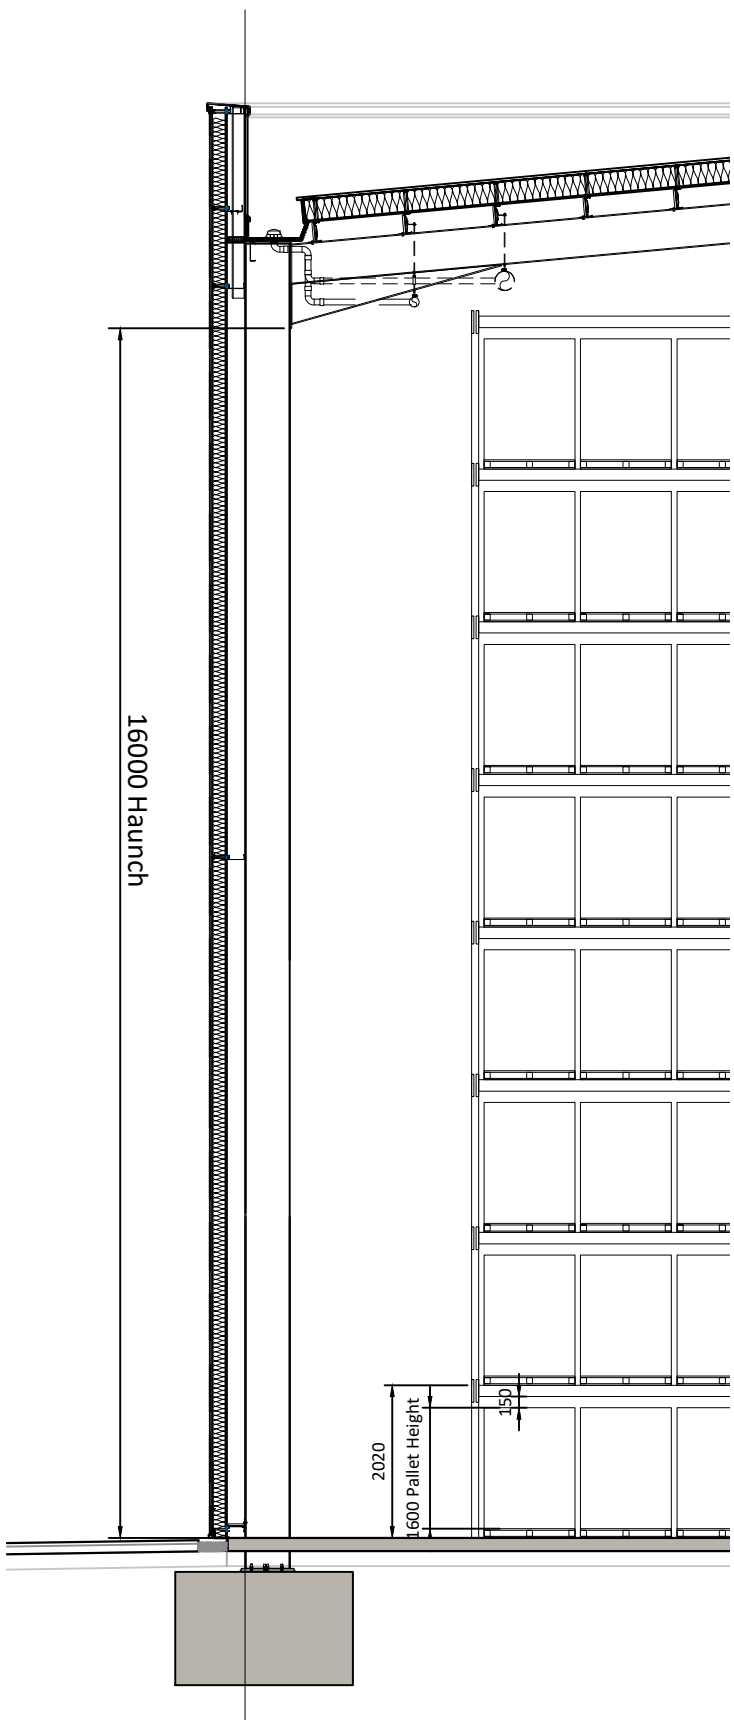

Typical Section - 1.6m Pallet Height
Scale 1:100

Narrow Aisle / 1.6m Pallet Height
Aisle Width 1.950m
Haunch: 16m (C.I.H)
Rows: 41
Columns: 102
Omissions: 52
Pallet Tiers: 8

Total Pallets = 69,648

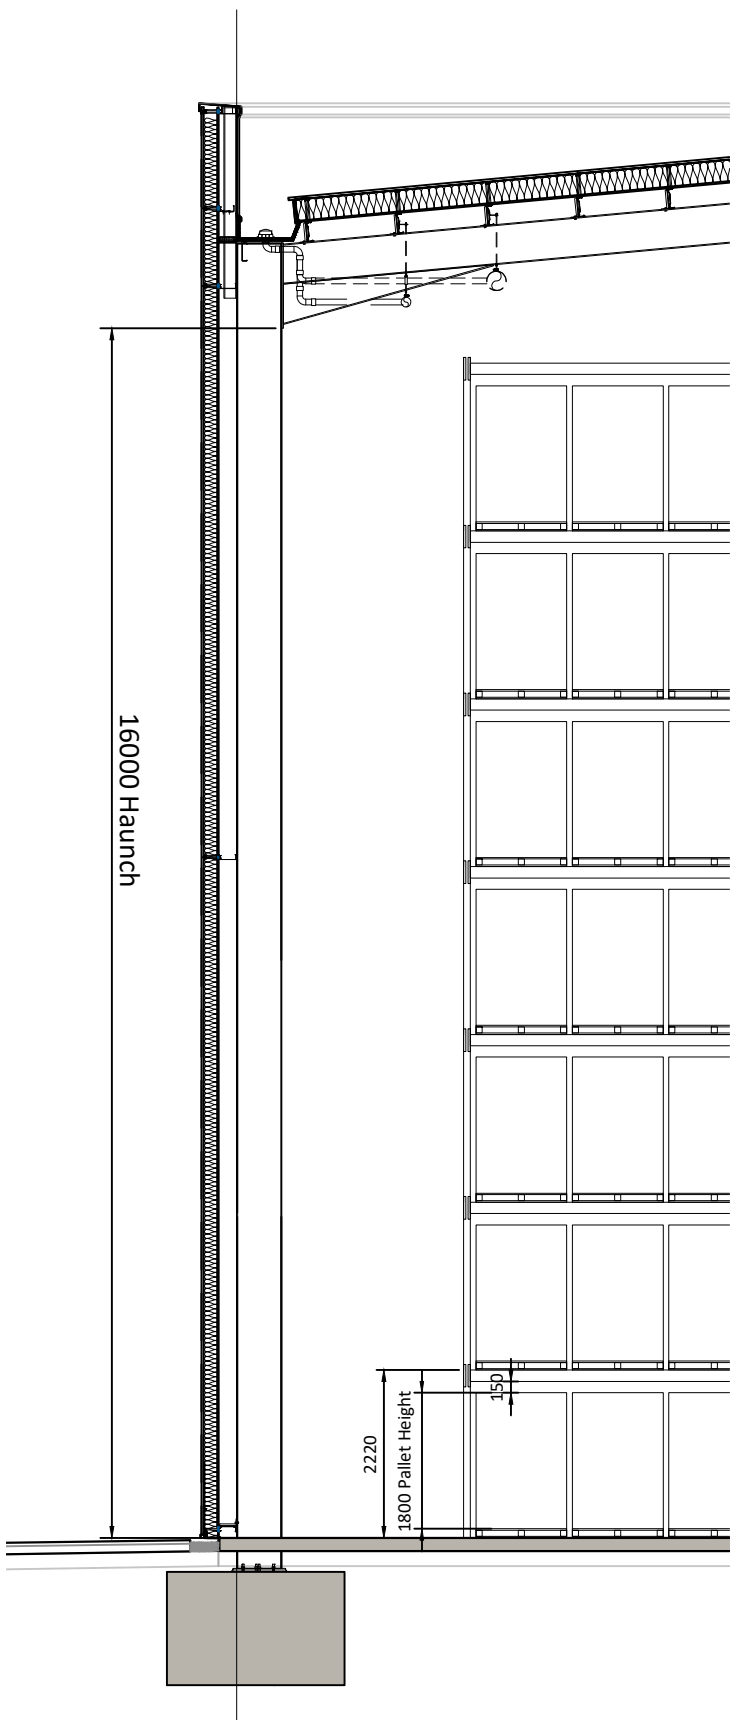

Typical Section - 1.8m Pallet Height
Scale 1:100

Narrow Aisle / 1.8m Pallet Height
Aisle Width 1.950m
Haunch: 16m (C.I.H)
Rows: 41
Columns: 102
Omissions: 52
Pallet Tiers: 7

Total Pallets = 60,942

rev	amendments	by	ckd	date

Bedford Link Development,
Bedford
Unit 1 Racking Layout (Narrow Aisle)

LMP (Bell Farm) Limited



Newark Beacon Innovation Centre, Cafferley Way, Newark, Nottinghamshire NG24 2TN
t +44 (0)1636 653027 f +44 (0)1636 653019 e info@umcarchitects.com

Drawing Status:	Preliminary
Drawn / Checked:	JWY / AJL
Date:	09/02/2021
Scale:	1:500 A1
Drawing no:	Revision:
18095 D1022	A