



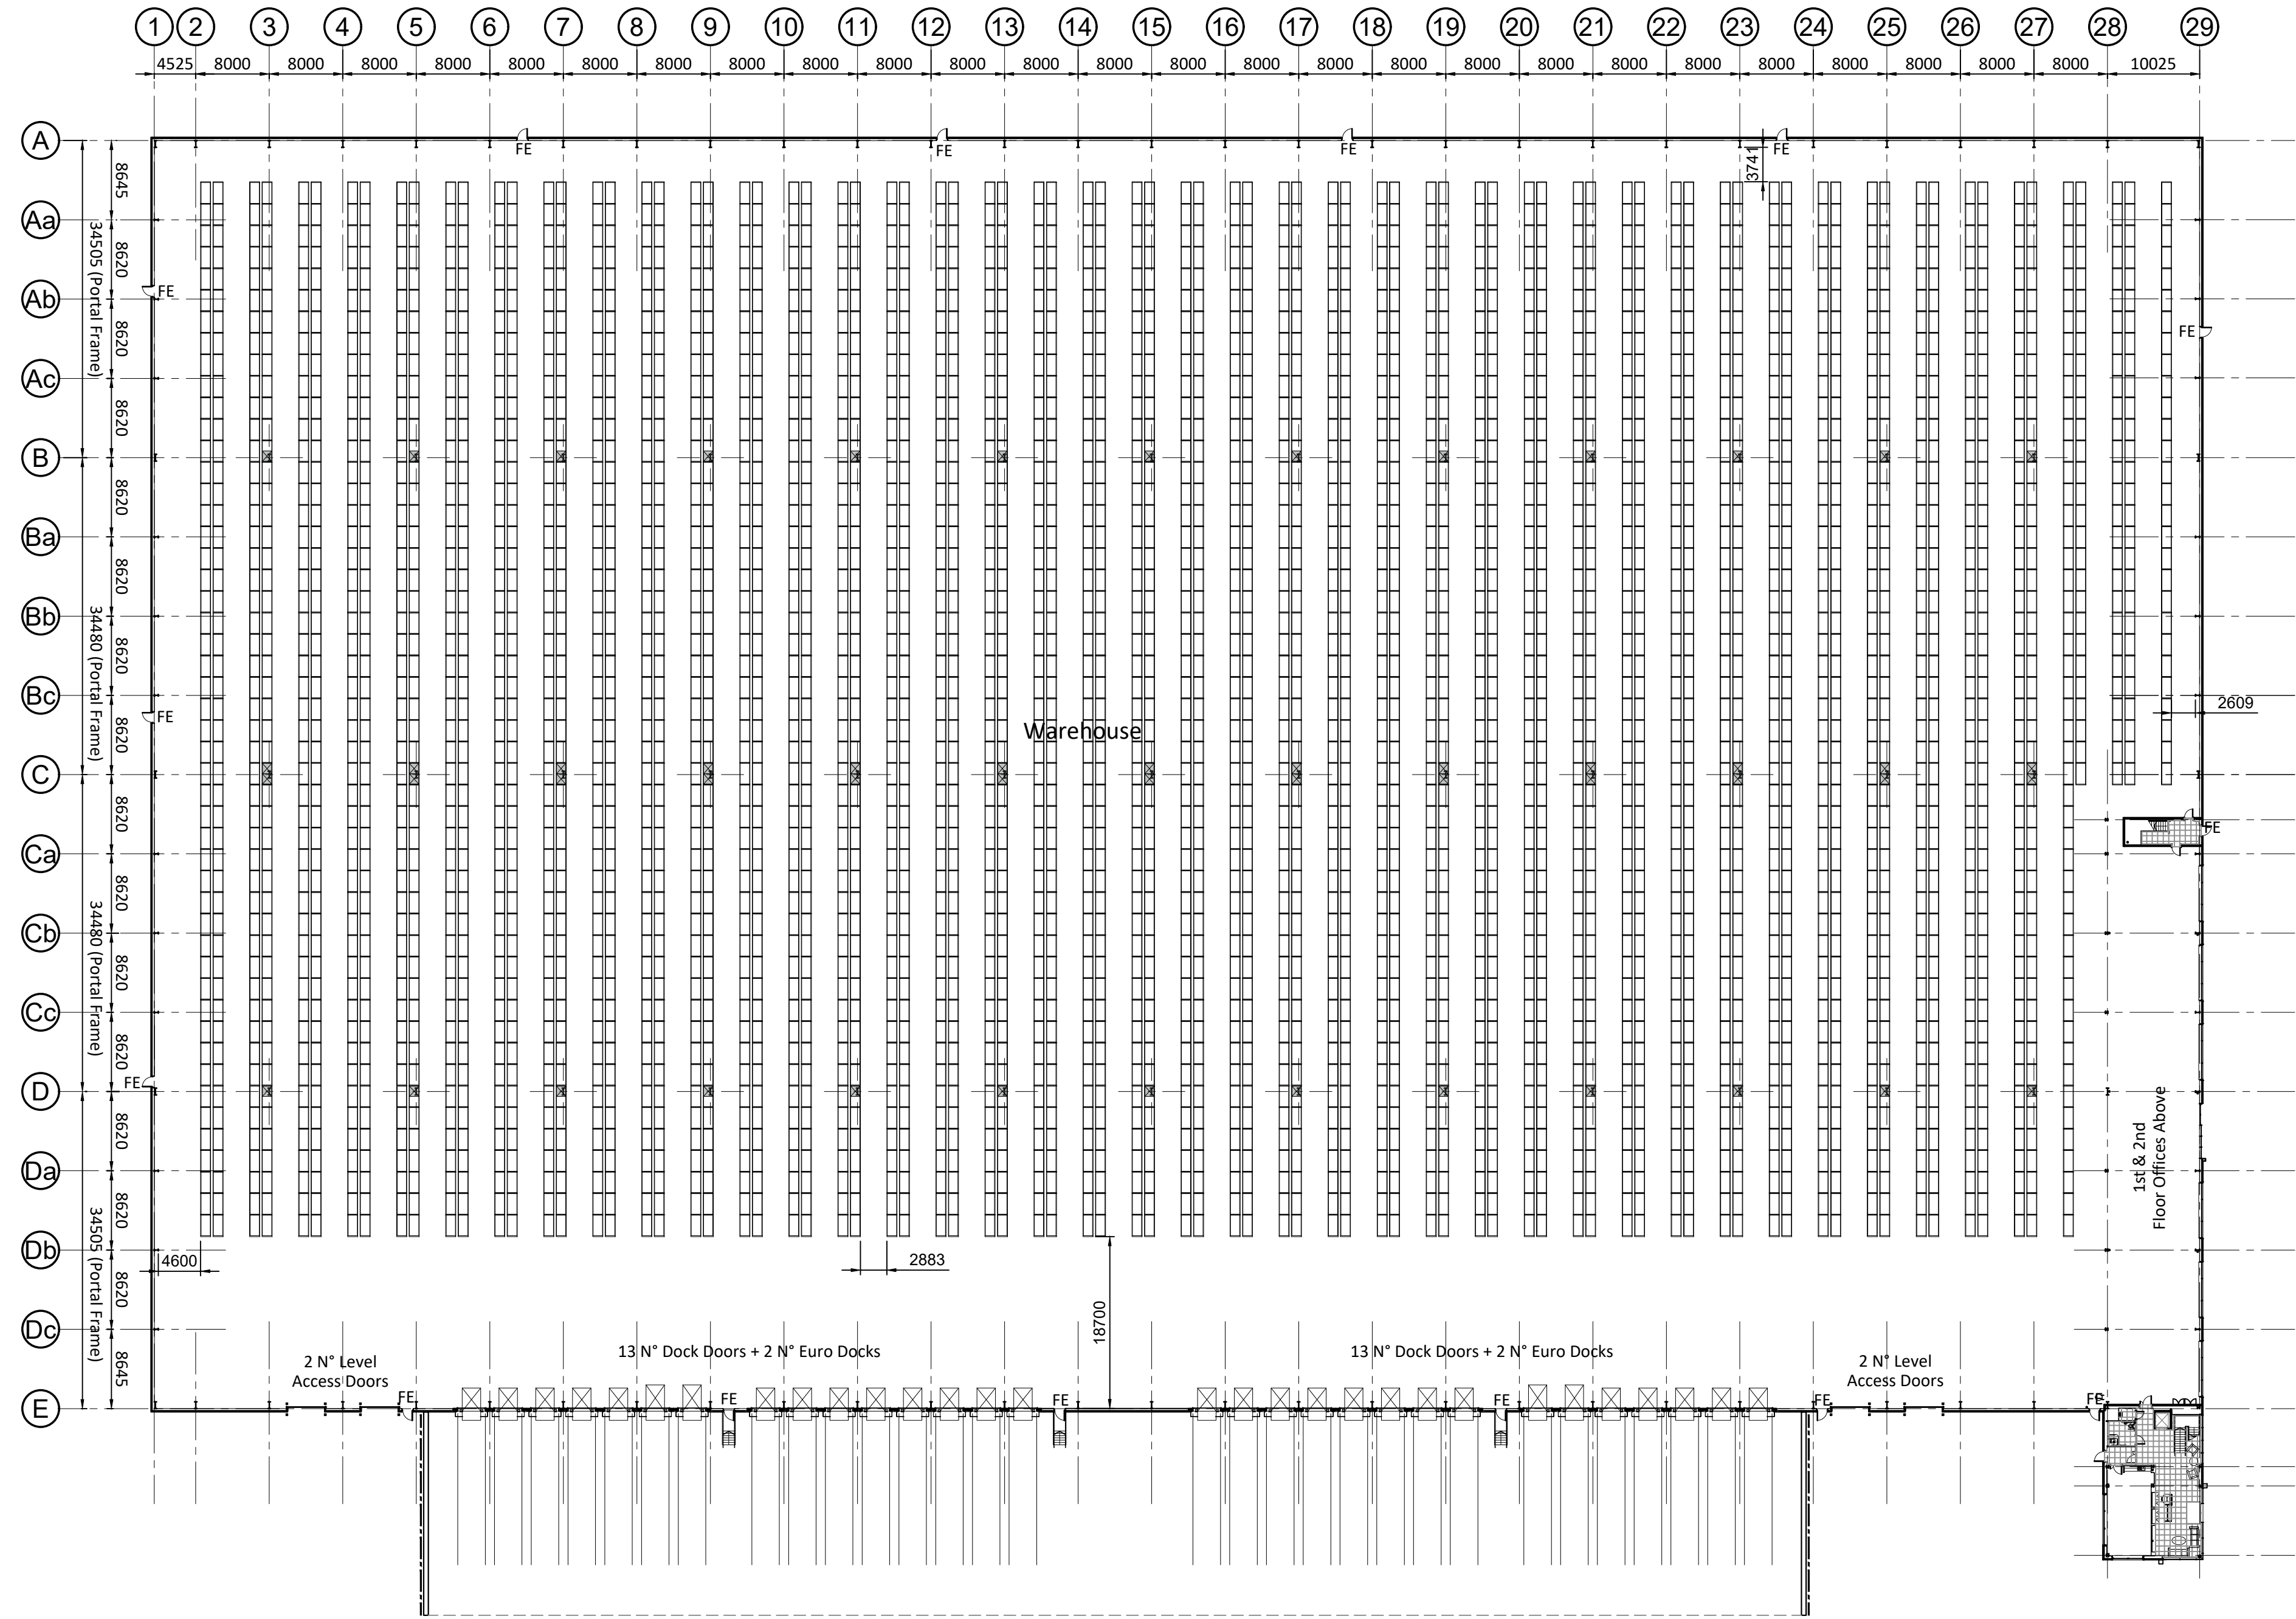


Unit 1 Building Layout Scale 1:500

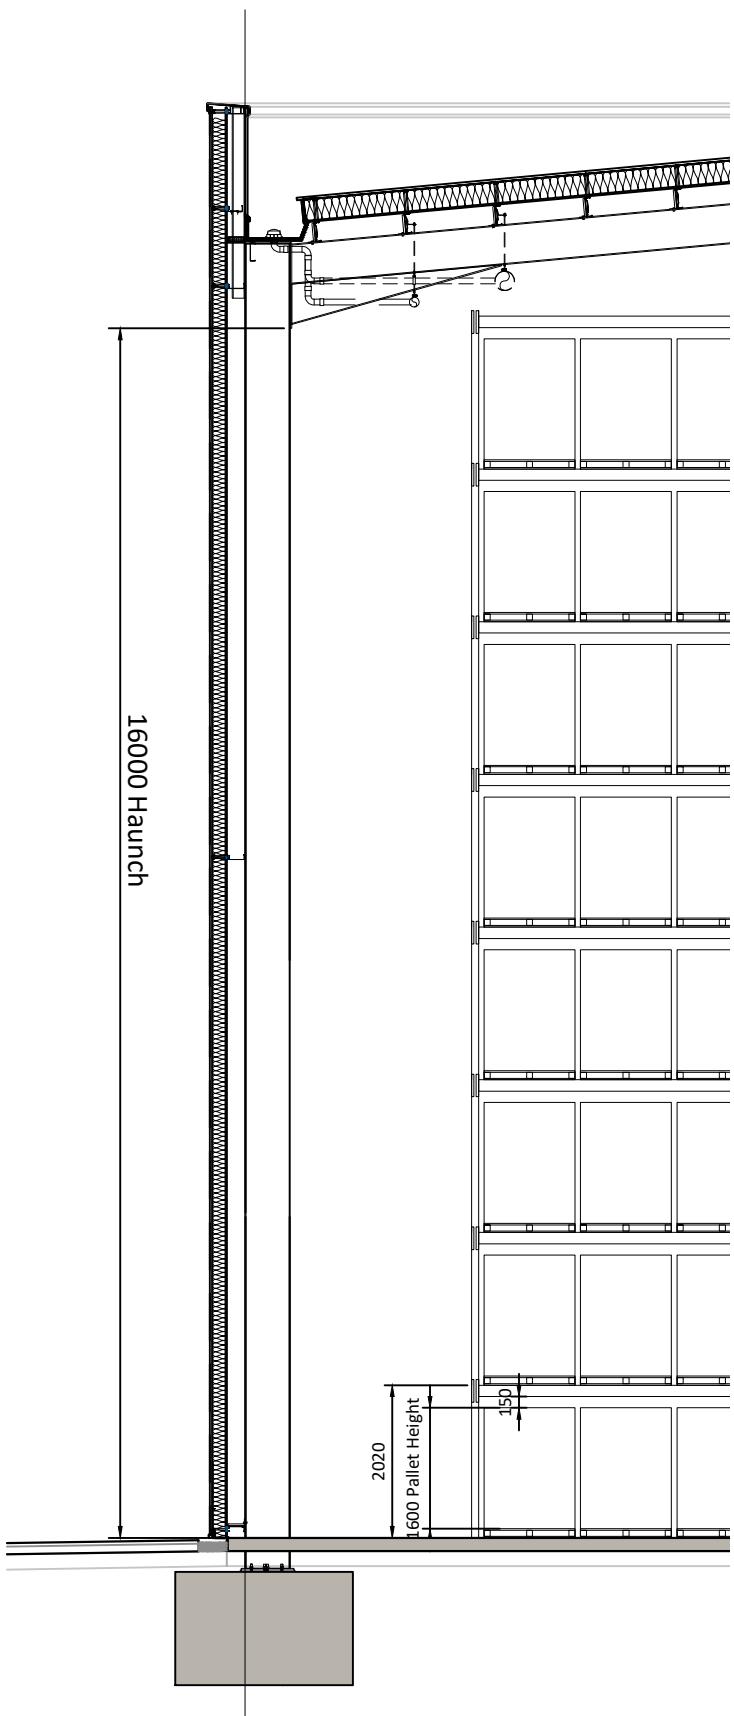

Typical Section - 1.6m Pallet Height
Scale 1:100

Wide Aisle / 1.6m Pallet Height
Aisle Width 2.883m
Haunch: 16m (C.I.H)
Rows: 49
Columns: 81
Omissions: 52
Pallet Tiers: 8

Total Pallets = 61,744

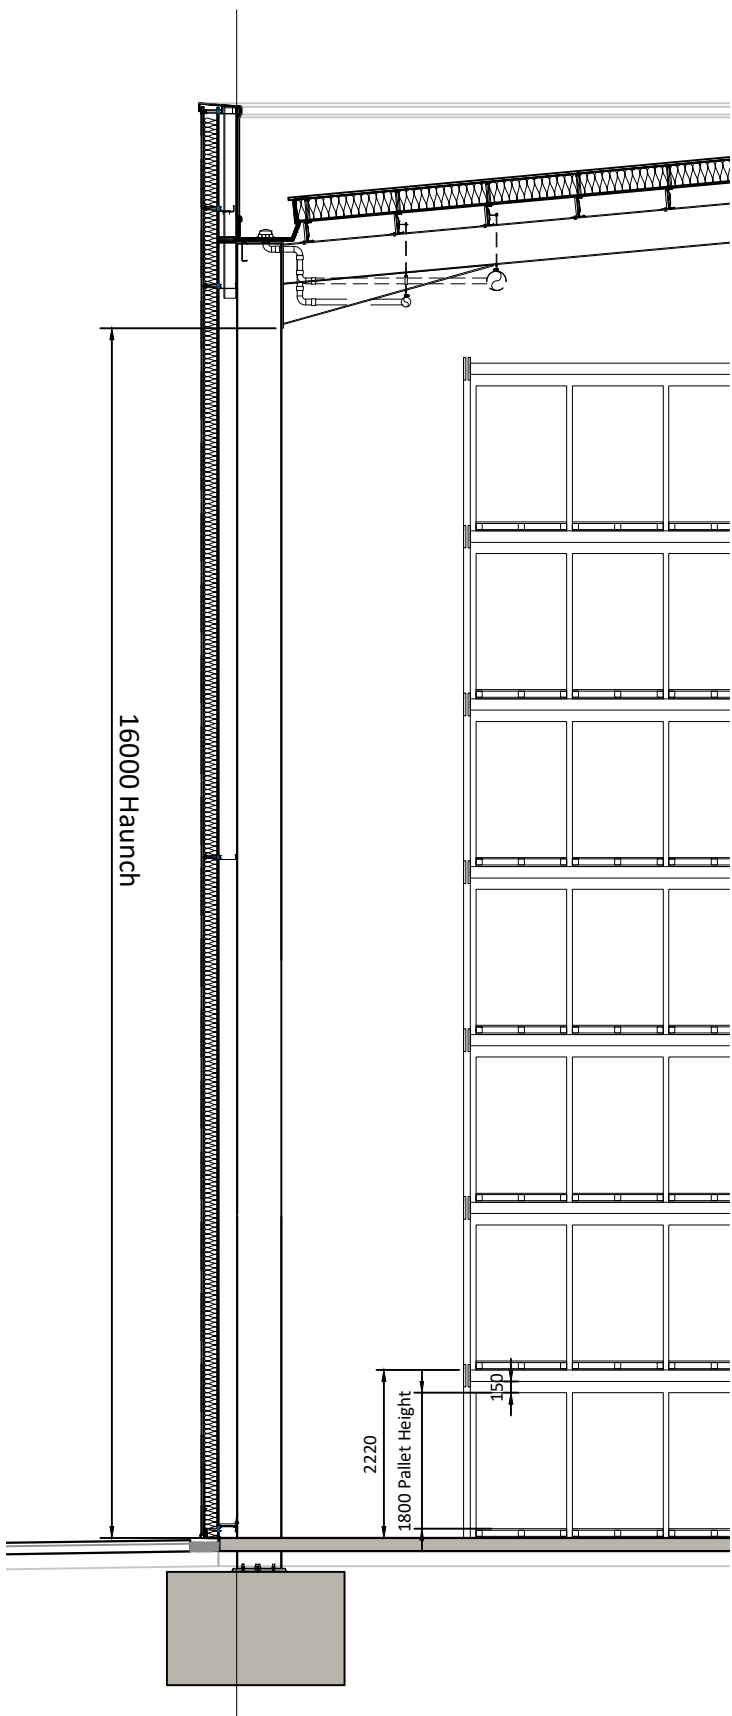

Typical Section - 1.8m Pallet Height
Scale 1:100

Wide Aisle / 1.8m Pallet Height
Aisle Width 2.883m
Haunch: 16m (C.I.H)
Rows: 49
Columns: 81
Omissions: 52
Pallet Tiers: 7

Total Pallets = 54,028

A	First Issue	JWY	AJL	09/02/21
rev	amendments	by	ckd	date

Bedford Link Development,
Bedford
Unit 1 Racking Layout (Wide Aisle)

LMP (Bell Farm) Limited



Newark Beacon Innovation Centre, Cafferata Way, Newark, Nottinghamshire NG24 2TN
t +44 (0)1636 653027 f +44 (0)1636 653019 e info@umcarchitects.com

Drawing Status:	Preliminary
Drawn / Checked:	JWY / AJL
Date:	09/02/2021
Scale:	1:500 A1
Drawing no:	Revision:
18095 D1023	A